


*Bend's 1/2" from the end*

*7 gal wire*

**TRANSVERSE BAR ASSEMBLY**

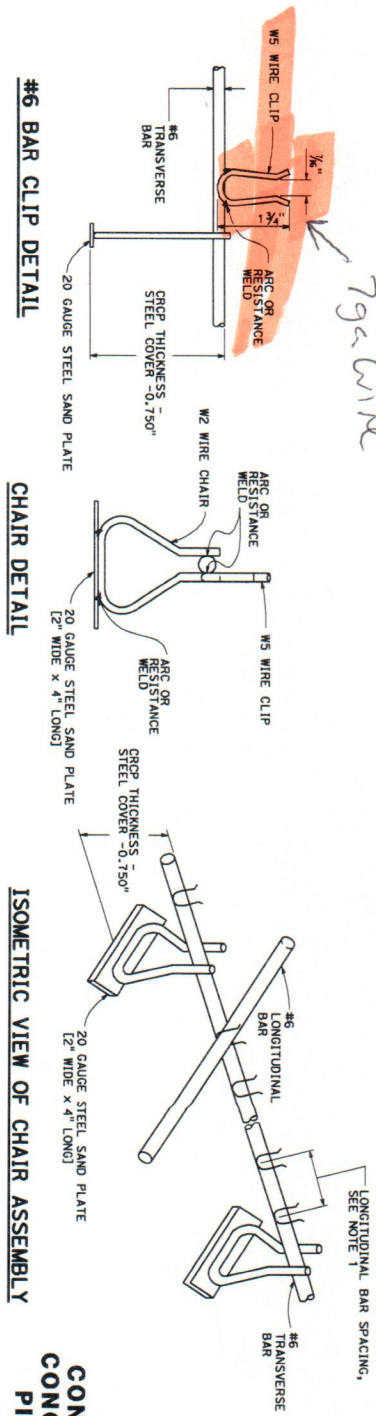

- NOTES:**
1. See Standard Plan P4 for spacing of longitudinal bars.
  2. Tensile strength of chair shall be at least 50,000 psi.
  3. Wire sizes shown are minimum required.

**CONTINUOUSLY REINFORCED CONCRETE PAVEMENT-SINGLE PIECE TRANSVERSE BAR ASSEMBLY**

STATE OF CALIFORNIA  
DEPARTMENT OF TRANSPORTATION

NO SCALE

**P13**

01*	COUNTY	ROUTE	TOTAL SHEETS	SHEET TOTAL
			TOTAL SHEETS	NO. SHEETS

**William L. Johnson**  
 REGISTERED CIVIL ENGINEER  
 MAY 20, 2011  
 LICENSE APPROVAL DATE  
 THE STATE OF CALIFORNIA OR ITS OFFICERS OR AGENTS SHALL NOT BE RESPONSIBLE FOR COPIES OF THIS PLAN SHEET OR DRAWING.

REGISTERED PROFESSIONAL ENGINEER  
 William L. Johnson  
 License No. 520212  
 State of California